


NOT TO SCALE

ACCESS LEGEND	
	ACCESS DIRECTION
	PARKING LOCATION

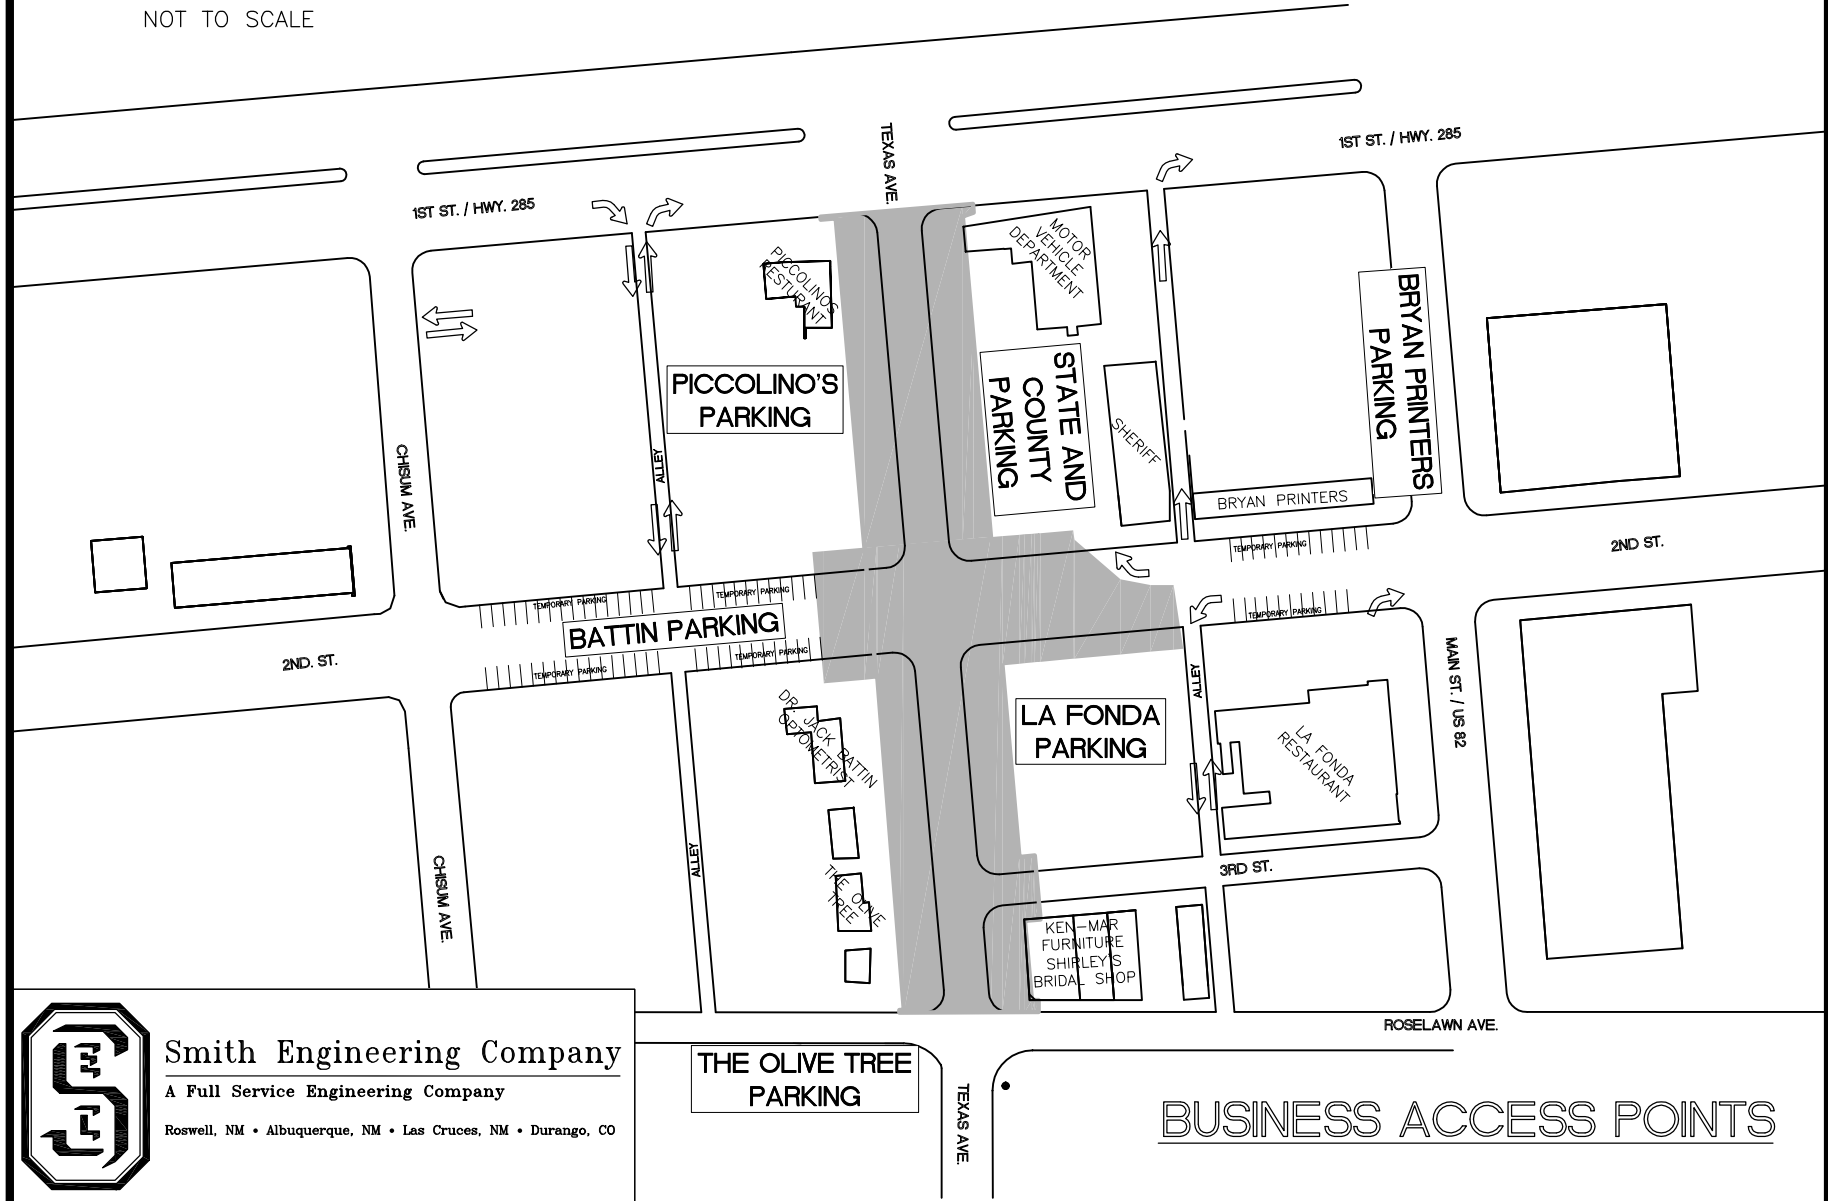

Smith Engineering Company

A Full Service Engineering Company

Roswell, NM • Albuquerque, NM • Las Cruces, NM • Durango, CO

THE OLIVE TREE
PARKING

BUSINESS ACCESS POINTS